



QUEENSBERRY PLACE, SOUTH KENSINGTON, SW7

£808 per week

Bedrooms	2
Bathrooms	2
Furnished	Furnished
Availability	18th September 2026
Surface	618 sqft
Outdoor Space	None
Parking	Residents Permit
Council Tax	Council Tax Band: G RBKC

2-BEDROOM APARTMENT WITH DIRECT LIFT ACCESS

A spacious two-double bedroom, two-bathroom apartment located on the third floor with direct lift access and wood floors throughout. The property enjoys plenty of natural light with a west facing reception. In the heart of South Kensington, Queensberry Place is close to all the shops, restaurants and transport the area has to offer.

Features

entrance hall, reception room, kitchen, 2 double bedrooms, en-suite bathroom, shower room, direct lift access.






SUSAN METCALFE
RESIDENTIAL

Queensberry Place


Approx. Gross Internal Area 618 Sq Ft - 57.41 Sq M

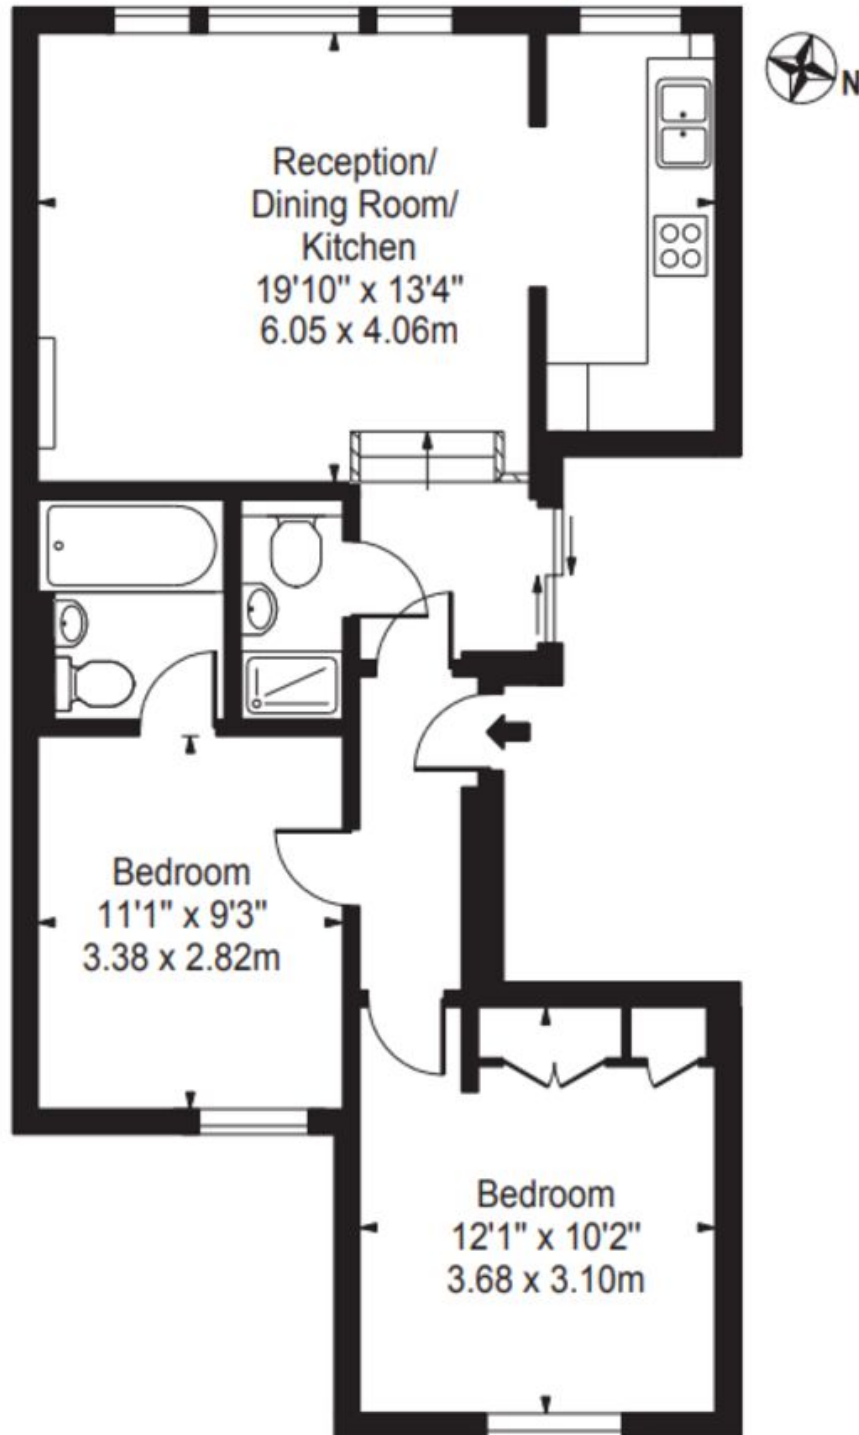

Third Floor

For Illustration Purposes Only - Not To Scale

This floor plan should be used as a general outline for guidance only and does not constitute in whole or in part an offer or contract. Any intending purchaser or lessee should satisfy themselves by inspection, searches, enquiries and full survey as to the correctness of each statement. Any areas, measurements or distances quoted are approximate and should not be used to value a property or be the basis of any sale or let.

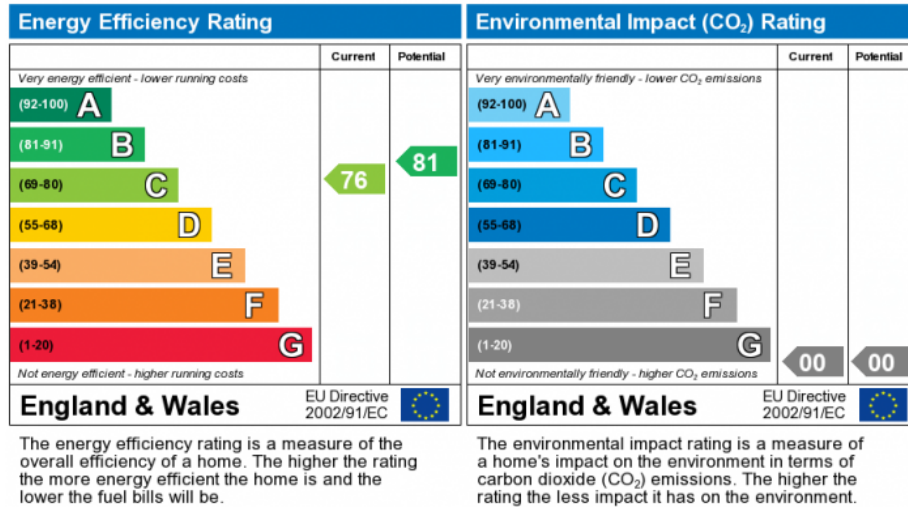

IMPORTANT NOTICE

Susan Metcalfe Residential, their clients and any joint agents give notice that: 1. They are not authorised to make or give any representations or warranties in relation to the property either here or elsewhere, either on their own behalf or on behalf of their client or otherwise. They assume no responsibility for any statement that may be made in these particulars. These particulars do not form part of any offer or contract and must not be relied upon as statements or representations of fact. 2. Any areas, measurements or distances are approximate. The text, photographs and plans are for guidance only and are not necessarily comprehensive. It should not be assumed that the property has all necessary planning, building regulation or other consents and Susan Metcalfe Residential have not tested any services, equipment or facilities.